

Legend:

- Single Garage
- Double Garage
- 599** Lot No
- 345m²** Lot Area
- Ground Floor
- Level 1
- Garage
- PPOS

Printed: 30/05/2018 10:18 AM
 dKO Title Blocks, New Branding, v16.PAK S:\Admin\Office
 Templates\CAD Templates\Arch\CAD 16.DWG Titleblocks
 \DKO Title Blocks, New Branding, v16.PAK

Builder/Contractor shall verify job dimensions before any job commences
 Figured dimensions take precedence over drawings and job dimensions.
 All shop drawings shall be submitted to the Architect/Consultant, and manufacture shall not commence prior to return of inspected shop drawings by the Architect/Consultant
 © DKO Architecture (NSW) Pty Ltd
 Except as allowed under copyright act, no part of this drawing may be reproduced or otherwise dealt with without written permission of DKO Architecture.

Rev.	Date	By	Ckd	Description



DKO Architecture (NSW) Pty Ltd
 C19, 38-48 MacArthur Street
 Ultimo, NSW 2007
 T +61 2 8346 4500
 info@DKO.com.au, www.DKO.com.au
 ABN: 81 956 706 590




NSW Nominated Architects
 Koos de Keijzer 5767 & David Randerson 8542



CADDENS RD

Project Name	Masterplan
Project Number	11494
Project Address	O'Connell Steet, Caddens,
Drawn YW	Checked DR
Date 30/05/2018	Scale 1:2000 @ A3

Drawing Series	Stage 2-4 BEP
Drawing Name	BEP KEY MASTERPLAN
Drawing Number	DA2000
Revision	

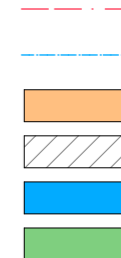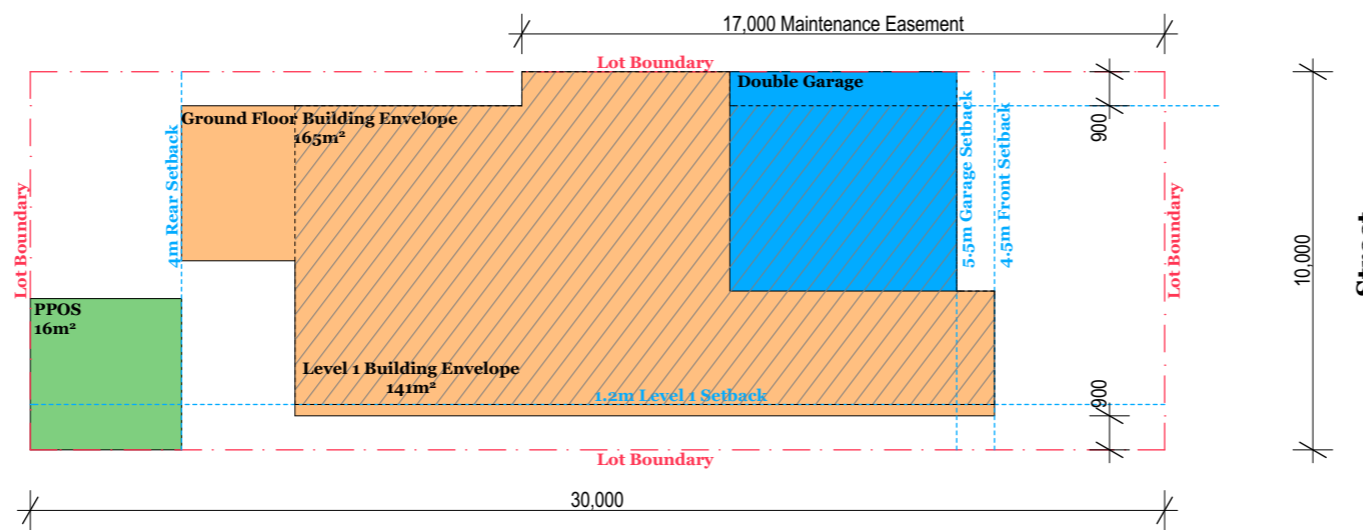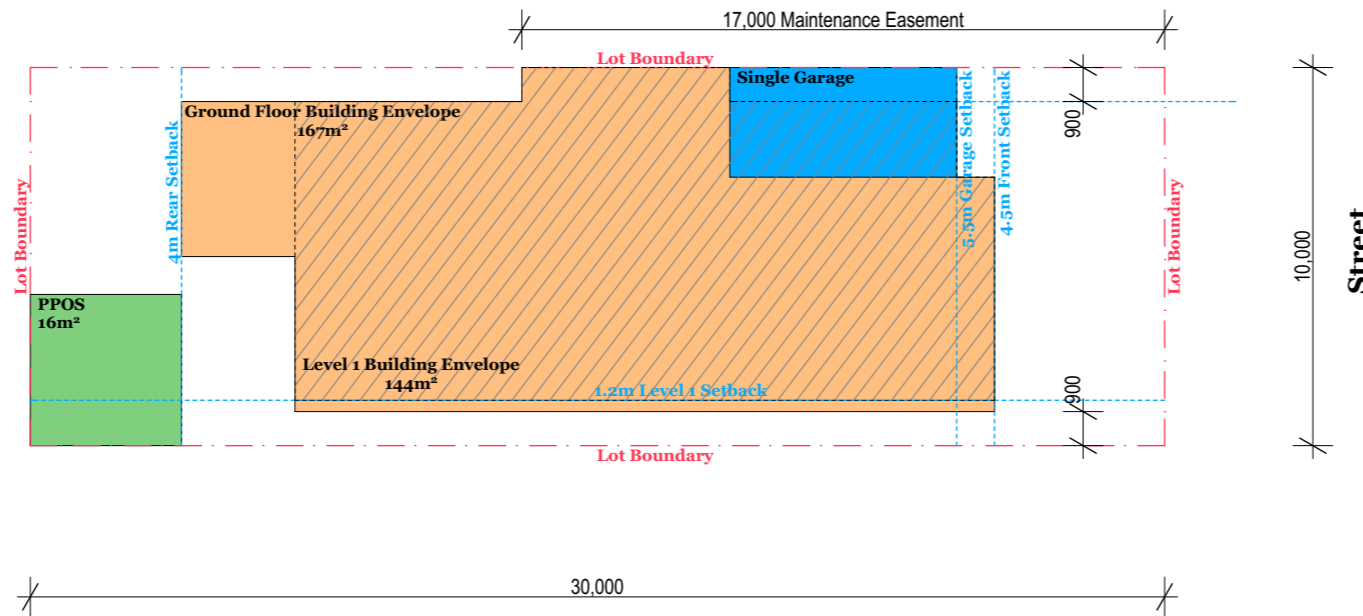

Printed: 20/02/2018 10:18 AM
 DKO Title Blocks - New Branding_v16.PAK S:\Admin\Office
 Templates\CAD Templates\ArchCAD 16.DWG Titleblocks
 \DKO Title blocks - New Branding_v16.PAK

Builder/Contractor shall verify job dimensions before any job commences
 Figured dimensions take precedence over drawings and job dimensions.
 All shop drawings shall be submitted to the Architect/Consultant, and manufacture shall not commence prior to return of inspected shop drawings by the Architect/Consultant
 © DKO Architecture (NSW) Pty Ltd
 Except as allowed under copyright act, no part of this drawing may be reproduced or otherwise dealt with without written permission of DKO Architecture.

Rev.	Date	By	Ckd	Description
------	------	----	-----	-------------






DKO Architecture (NSW) Pty Ltd
 C19, 38-48 MacArthur Street
 Ultimo, NSW 2007
 T +61 2 8346 4500
 info@DKO.com.au, www.DKO.com.au
 ABN: 81 956 706 590

NSW Nominated Architects
 Koos de Keijzer 5767 & David Randerson 8542



Project Name	Masterplan
Project Number	11494
Project Address	O'Connell Steet, Caddens,
Drawn YW	Checked DR
Date 17/08/2017	Scale 1:200 @ A3

Drawing Series	Stage 2-4 BEP
Drawing Name	10.0m LOTS (FRONT LOADED) BEP
Drawing Number	DA2001
Revision	

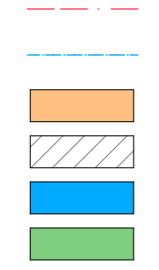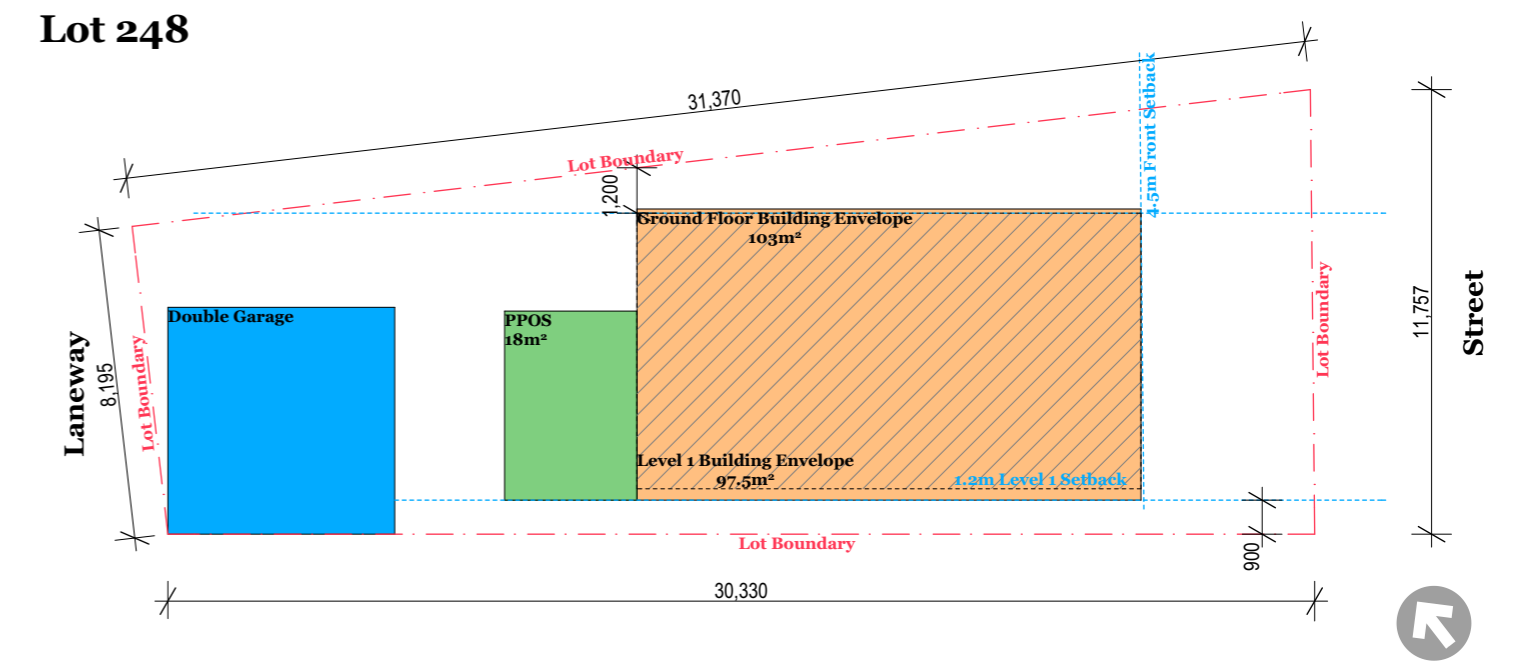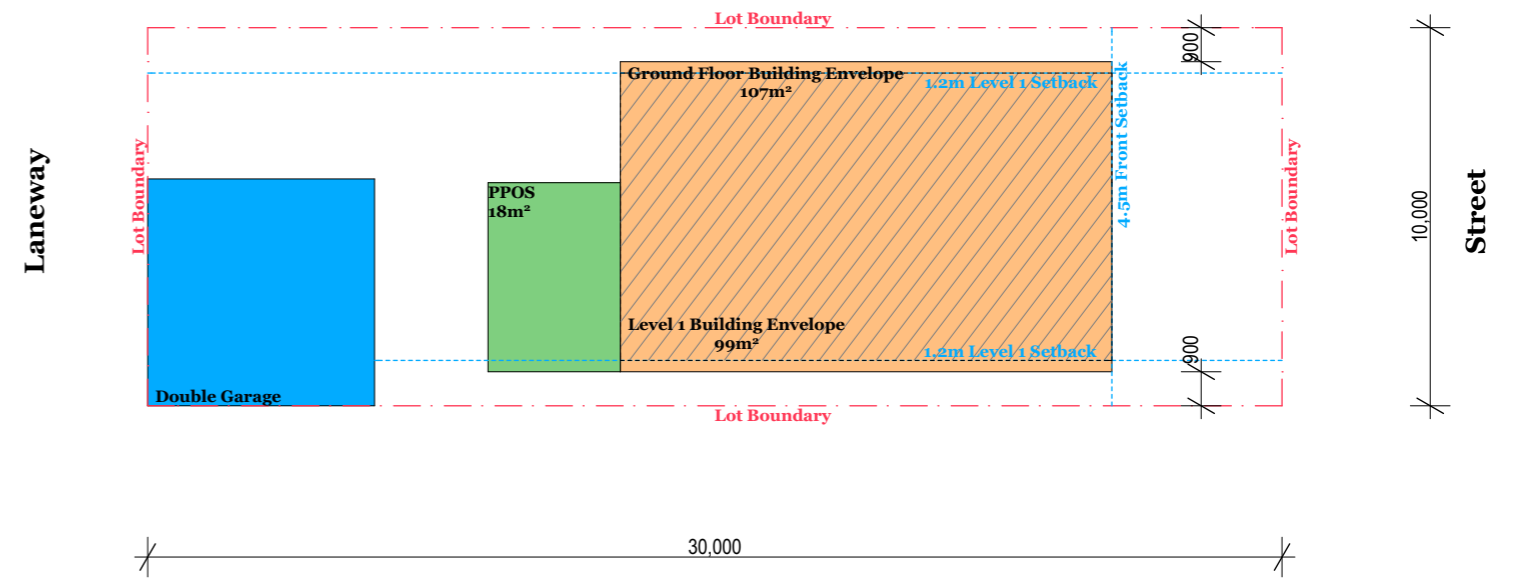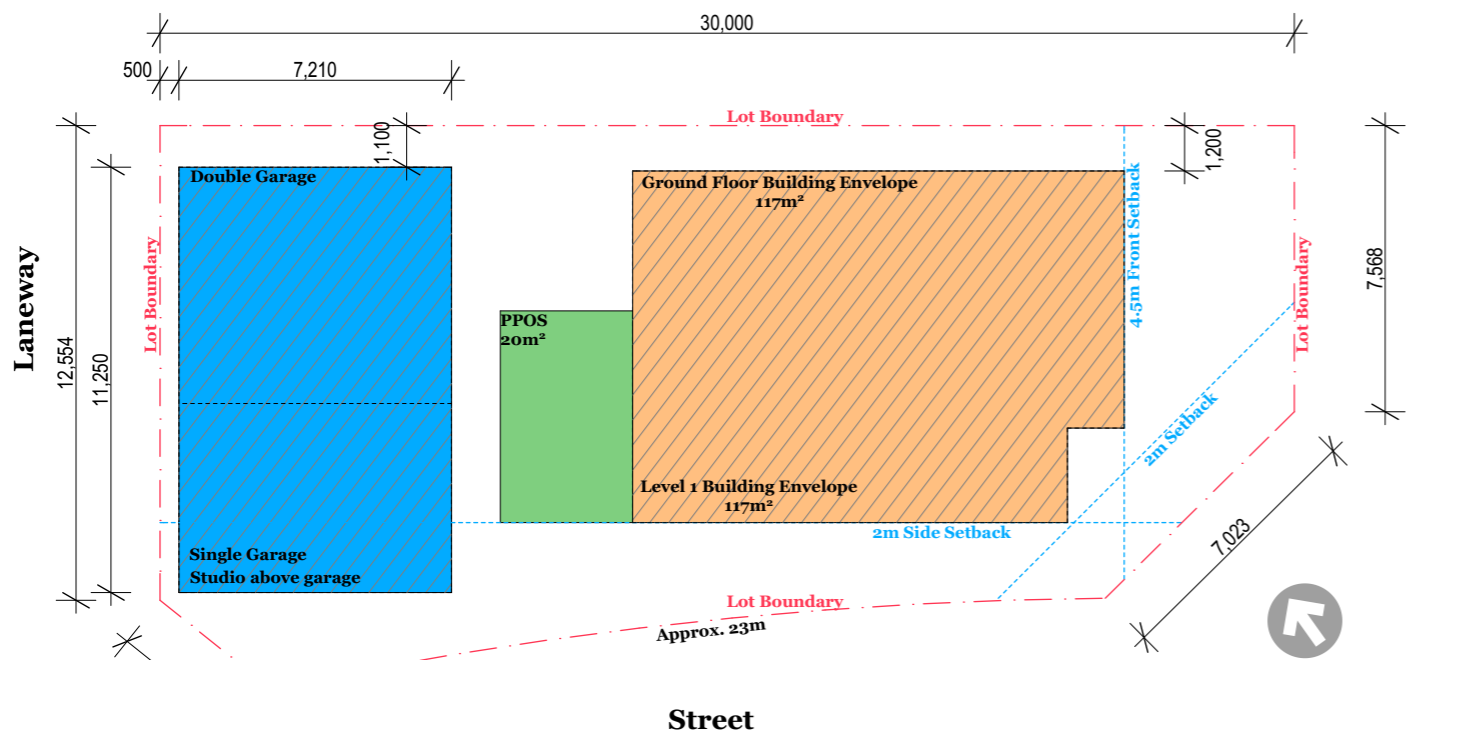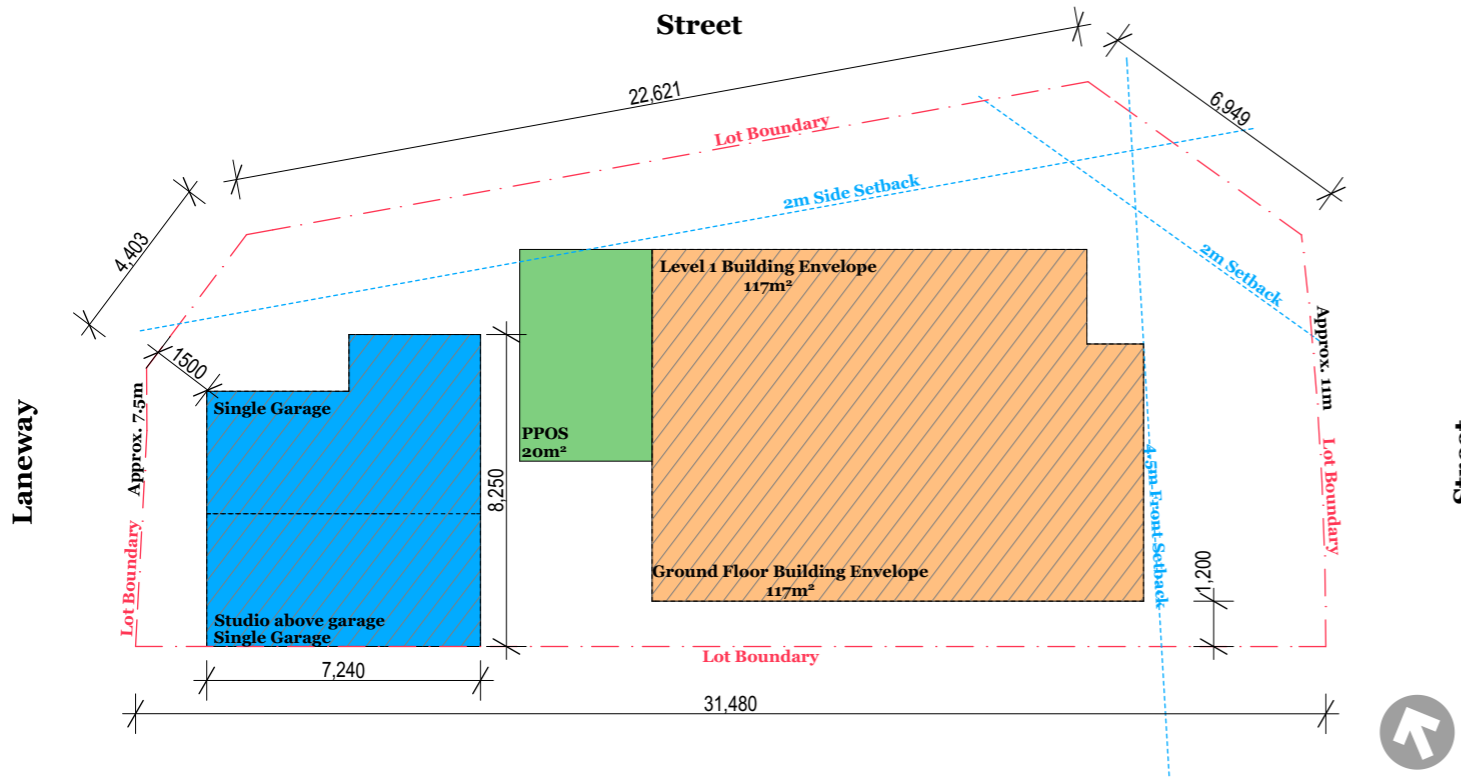

Printed: 30/08/2018 10:18 AM
 DKO Title Blocks - New Branding.v16.PAK S:\Admin\Office
 Templates\CAD Templates\Arch\CAD 10.PAK Titleblocks
 \DKO Title blocks - New Branding.v16.PAK

Builder/Contractor shall verify job dimensions before any job commences
 Figured dimensions take precedence over drawings and job dimensions.
 All shop drawings shall be submitted to the Architect/Consultant, and manufacture shall not commence prior to return of inspected shop drawings by the Architect/Consultant
 © DKO Architecture (NSW) Pty Ltd
 Except as allowed under copyright act, no part of this drawing may be reproduced or otherwise dealt with without written permission of DKO Architecture.

Rev.	Date	By	Ckd	Description
------	------	----	-----	-------------







DKO Architecture (NSW) Pty Ltd
 C19, 38-48 MacArthur Street
 Ultimo, NSW 2007
 T +61 2 8346 4500
 info@DKO.com.au, www.DKO.com.au
 ABN: 81 956 706 590

NSW Nominated Architects
 Koos de Keijzer 5767 & David Randerson 8542



Project Name	Masterplan
Project Number	11494
Project Address	O'Connell Steet, Caddens,
Drawn YW	Checked DR
Date 17/08/2017	Scale 1:200 @ A3

Drawing Series	Stage 2-4 BEP
Drawing Name	10.0m LOTS (REAR LOADED) BEP
Drawing Number	DA2002
Revision	

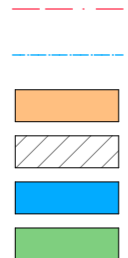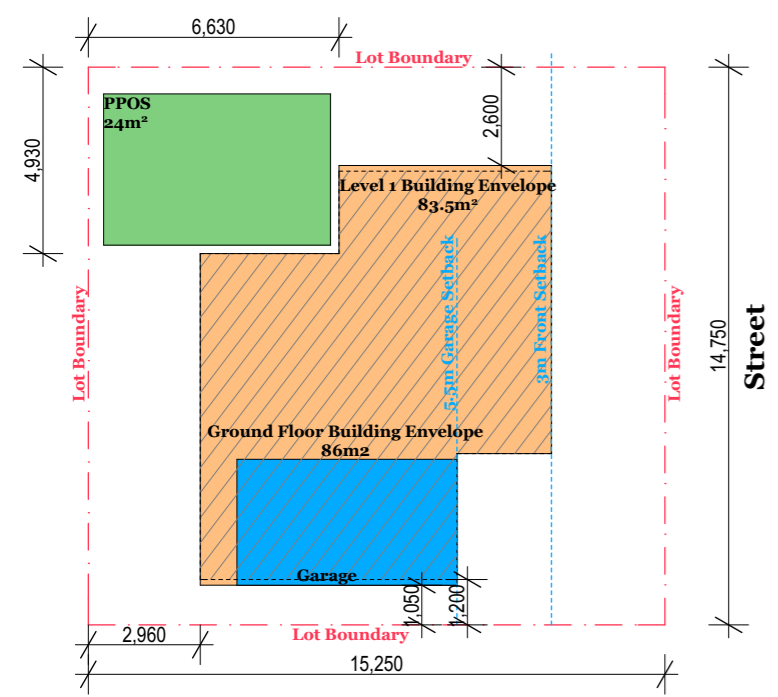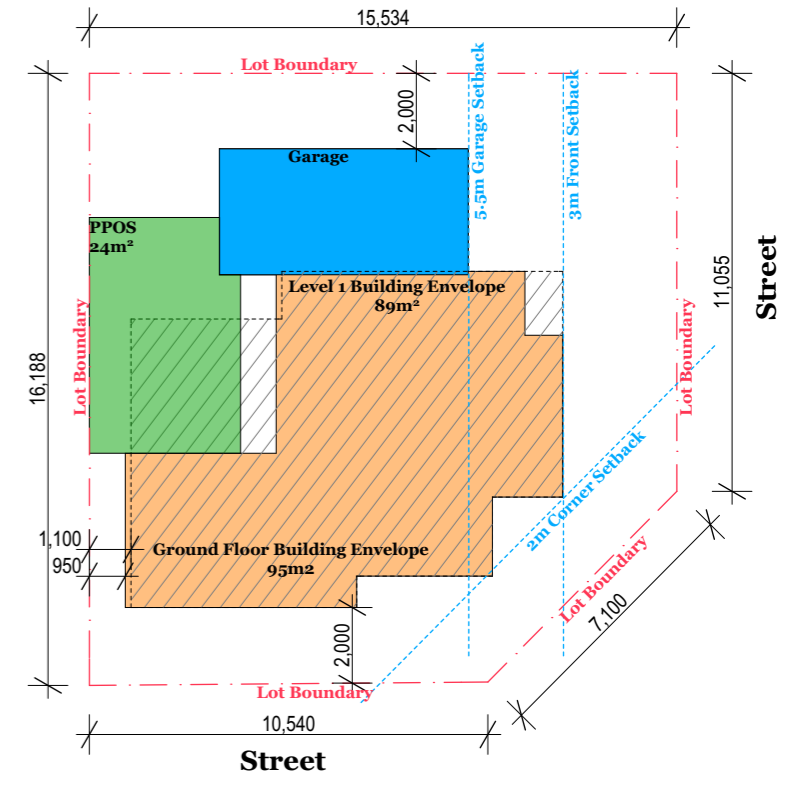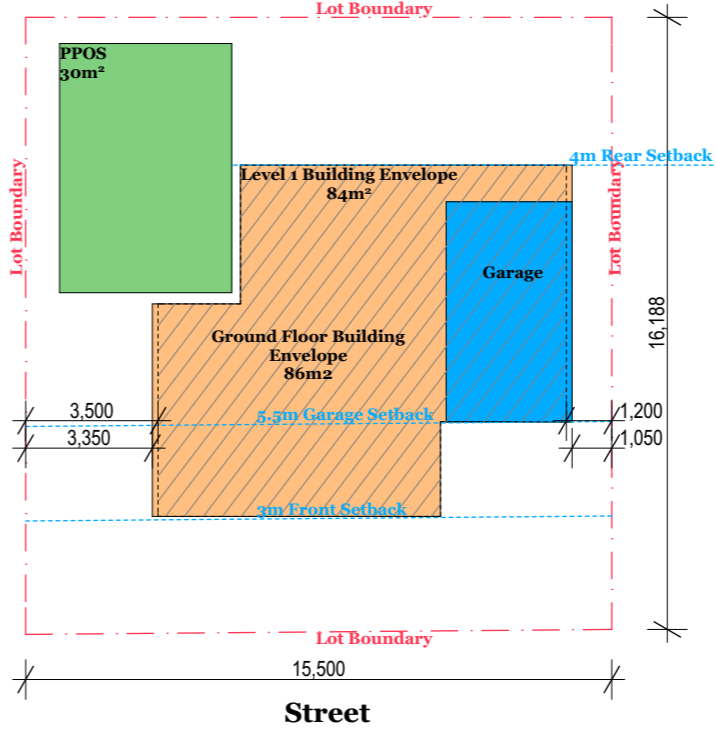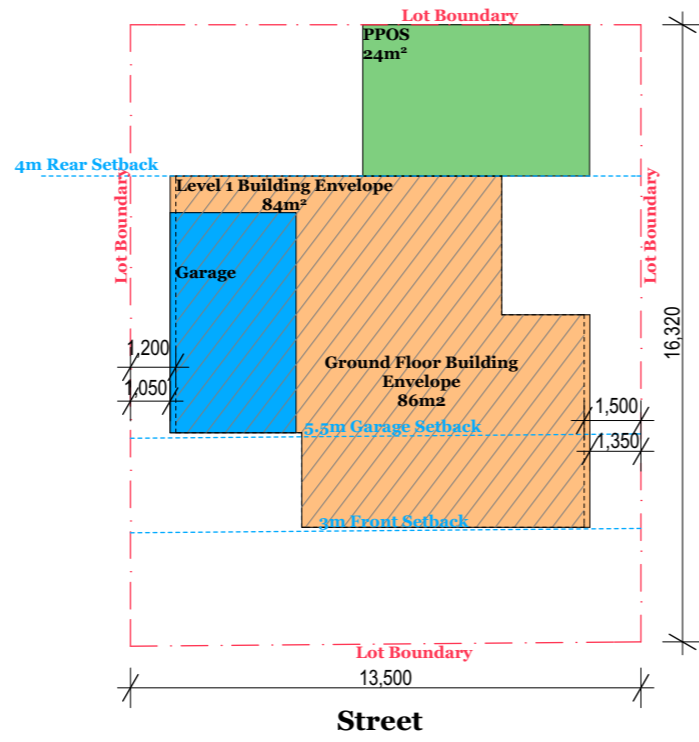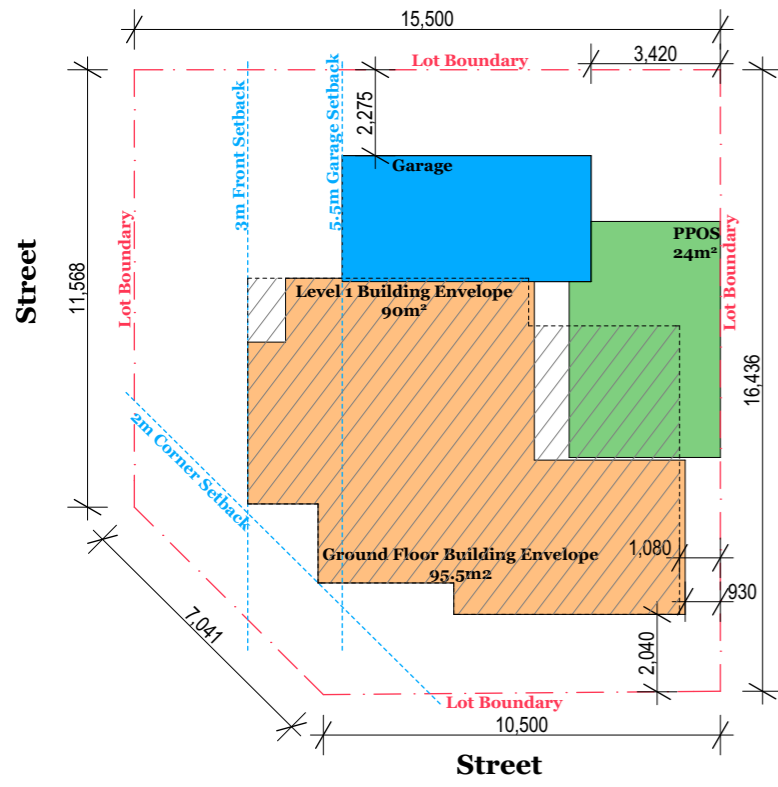

Printed: 20/03/2018 10:08 AM
 DKO Title Blocks - New Branding.v16.PPKK S:\Admin\Office
 Templates\CAD Templates\Arch\CAD 16.PPKK Titleblocks
 \DKO Title blocks - New Branding.v16.PPKK

Builder/Contractor shall verify job dimensions before any job commences
 Figured dimensions take precedence over drawings and job dimensions.
 All shop drawings shall be submitted to the Architect/Consultant, and manufacture shall not commence prior to return of inspected shop drawings by the Architect/Consultant
 © DKO Architecture (NSW) Pty Ltd
 Except as allowed under copyright act, no part of this drawing may be reproduced or otherwise dealt with without written permission of DKO Architecture.

Rev.	Date	By	Ckd	Description
------	------	----	-----	-------------

DKO Architecture (NSW) Pty Ltd
 C19, 38-48 MacArthur Street
 Ultimo, NSW 2007
 T +61 2 8346 4500
 info@DKO.com.au, www.DKO.com.au
 ABN: 81 956 706 590

NSW Nominated Architects
 Koos de Keijzer 5767 & David Randerson 8542



Project Name
 Project Number
 Project Address

Masterplan
 11494
 O'Connell Steet,
 Caddens,

Drawn YW
 Date 23/03/2018



Checked DR
 Scale 1:200 @ A3

Drawing Series Stage 2-4 BEP
 Drawing Name Lot 266 -269, Lot 322 - 223

Drawing Number **DA2003**

Revision

Lot 444

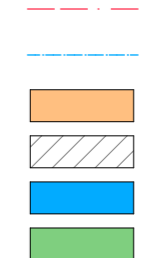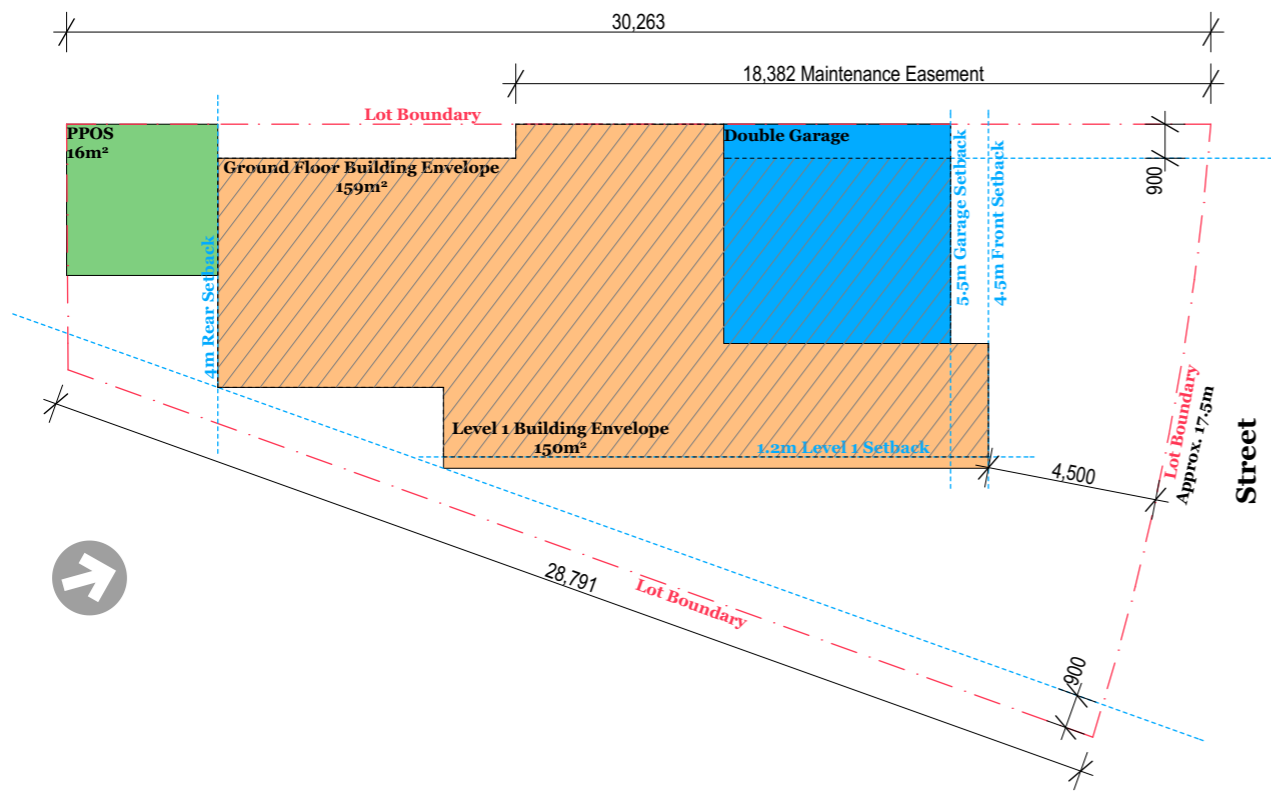

Printed: 20/08/2018 10:18 AM
 DKO Title Blocks - New Branding_v16.PAK S:\Admin\Office
 Templates\CAD Templates\ArchCAD 16.DWG Titleblocks
 \DKO Title blocks - New Branding_v16.PAK

Builder/Contractor shall verify job dimensions before any job commences. Figured dimensions take precedence over drawings and job dimensions. All shop drawings shall be submitted to the Architect/Consultant, and manufacture shall not commence prior to return of inspected shop drawings by the Architect/Consultant.
 © DKO Architecture (NSW) Pty Ltd
 Except as allowed under copyright act, no part of this drawing may be reproduced or otherwise dealt with without written permission of DKO Architecture.

Rev.	Date	By	Ckd	Description
------	------	----	-----	-------------

DKO Architecture (NSW) Pty Ltd
 C19, 38-48 MacArthur Street
 Ultimo, NSW 2007
 T +61 2 8346 4500
 info@DKO.com.au, www.DKO.com.au
 ABN: 81 956 706 590

NSW Nominated Architects
 Koos de Keijzer 5767 & David Randerson 8542



Project Name	Masterplan
Project Number	11494
Project Address	O'Connell Steet, Caddens,
Drawn	YV
Date	17/08/2017
Checked	DR
Scale	1:200 @ A3

Drawing Series	Stage 2-4 BEP
Drawing Name	LOT 444
Drawing Number	DA2004
Revision	